




Section:  
B-B

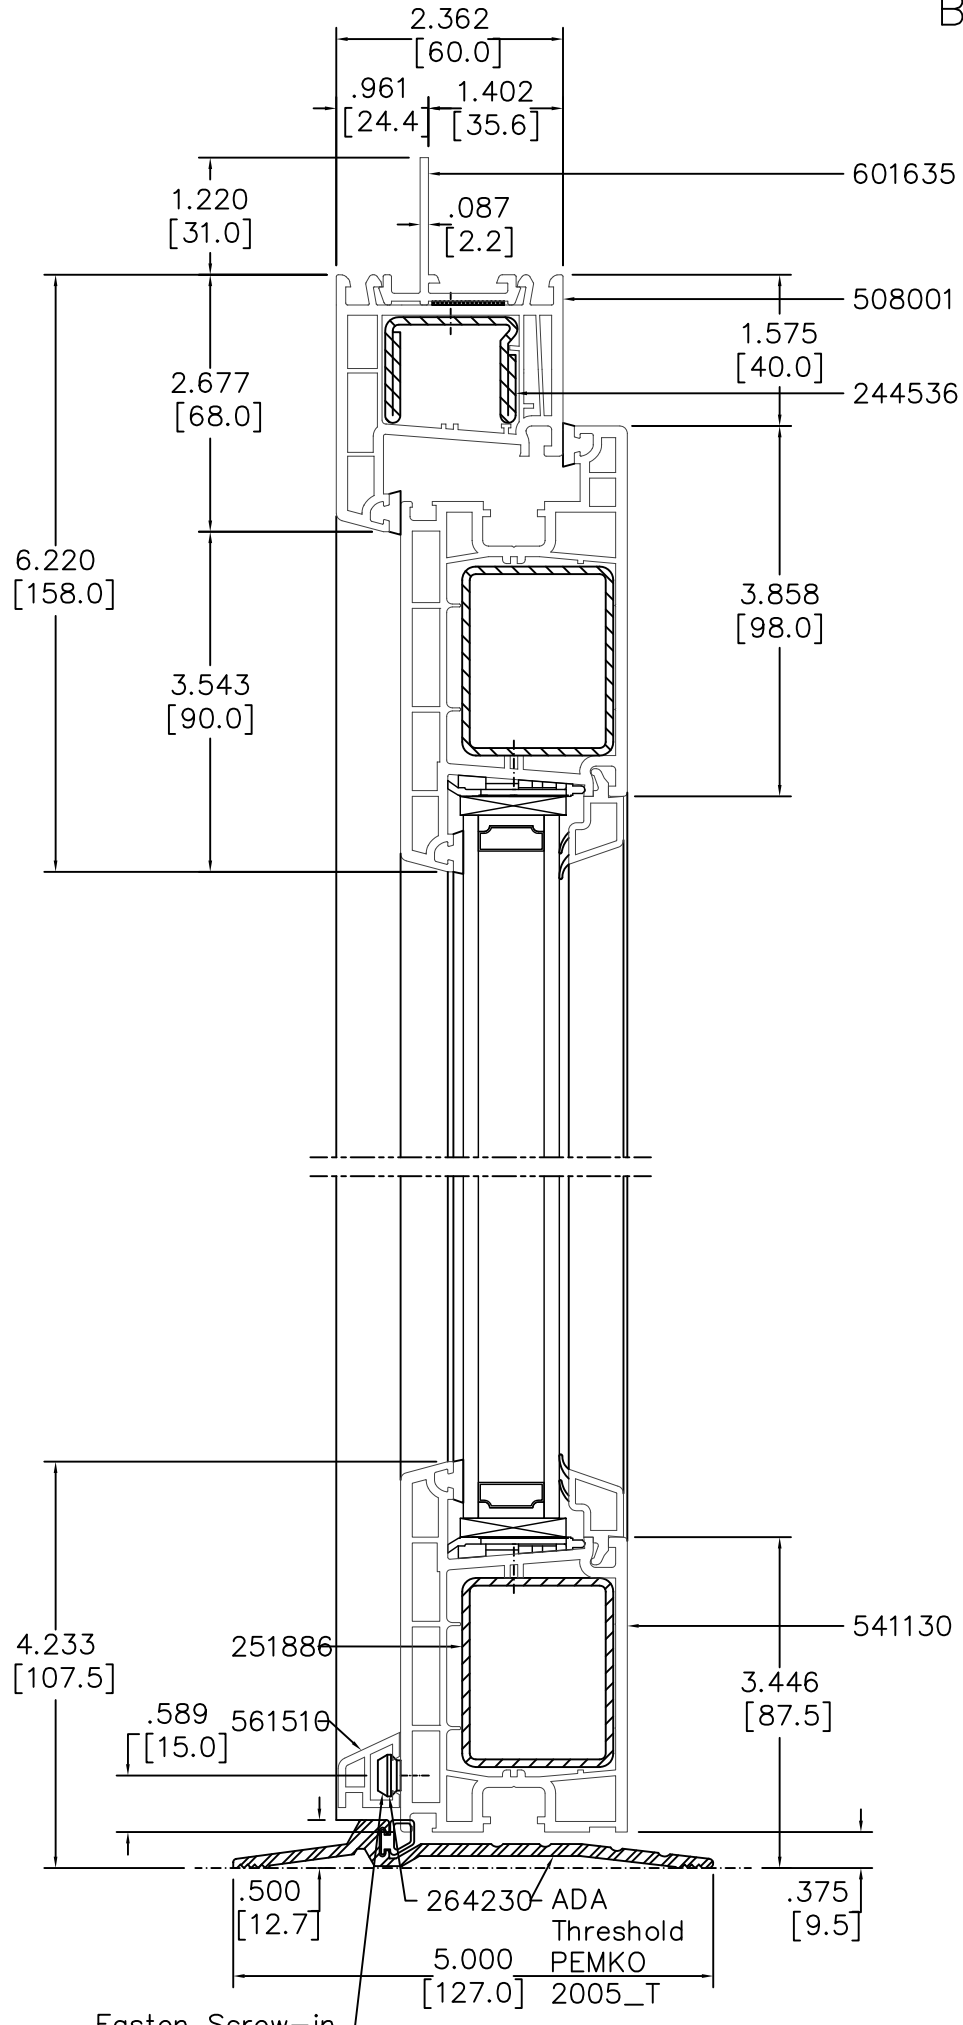

Section:  
A-A

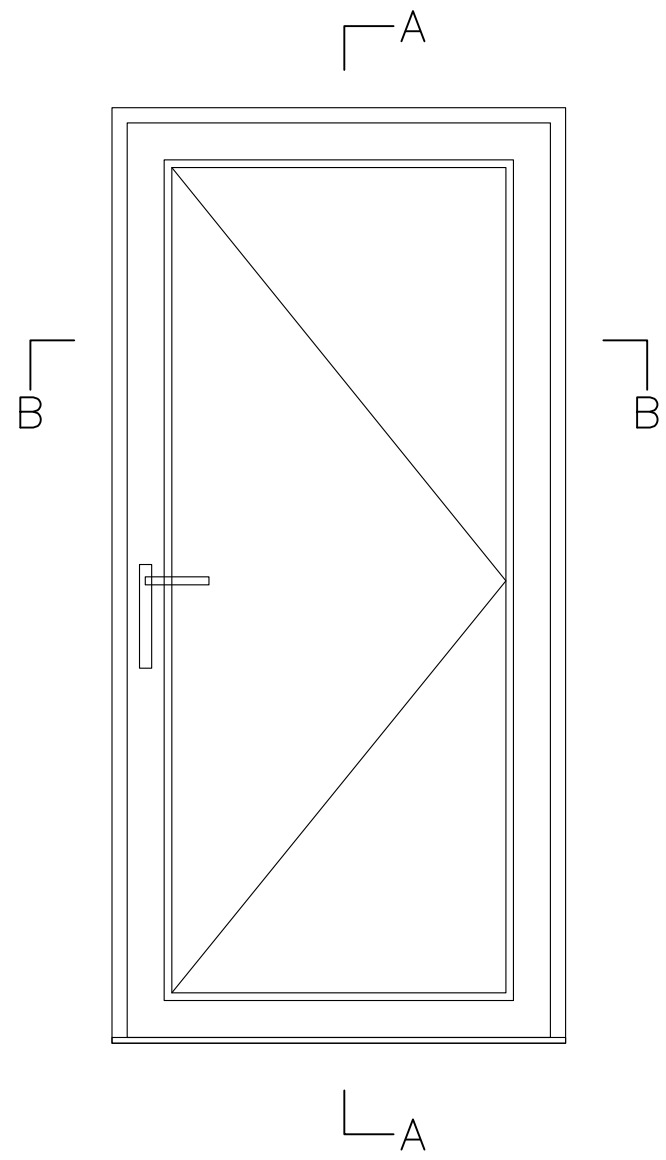

	System: 4500 SERIES		
	Title: Single In-Swing Door use EU Frame Snap on Nail-Fin, Sash Z98 and ADA-Threshold		
STARR WINDOWS & DOORS INC. 214 STARR ST. BROOKLYN NY, 11237 WWW.STARRWIN.COM	Date:	Scale:	Drawn by:
	Drawing No.:	SN:	Rev.:
	©		