



Section:
B-B

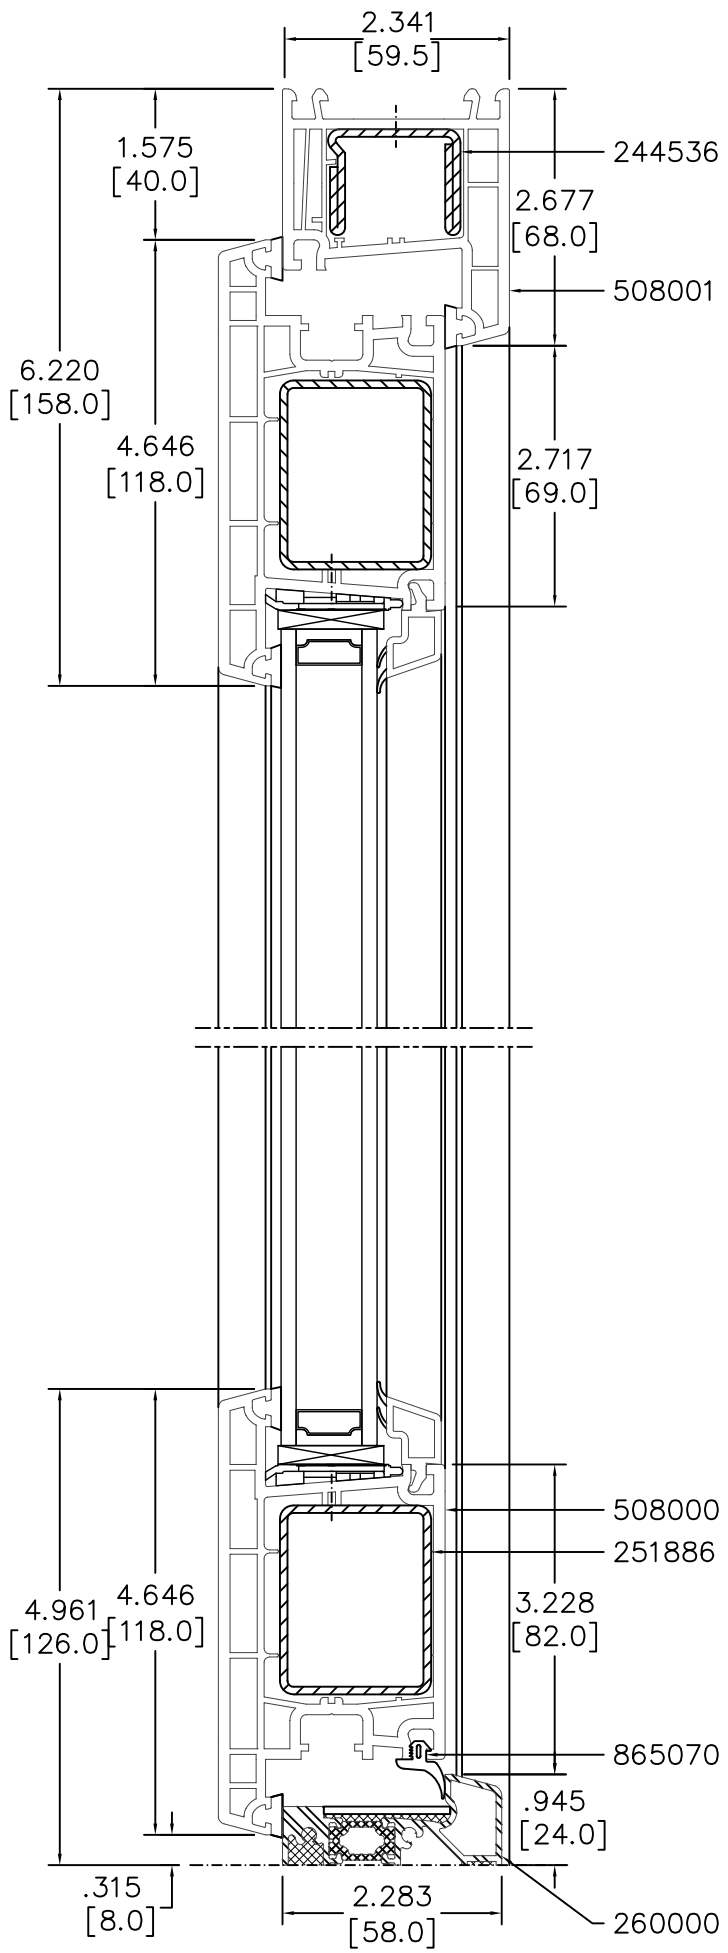

Section:
A-A

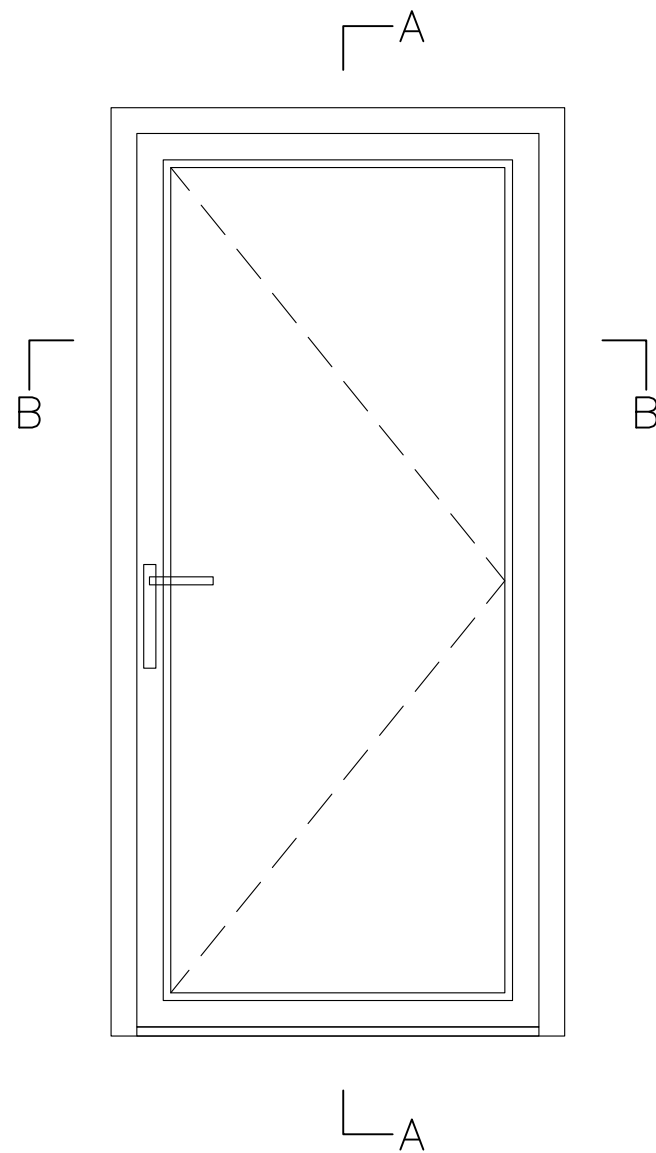

			System4500 SERIES		
			Title: Single Out-Swing Door use EU Frame, Sash T118 and Alu-Threshold		
		STARR WINDOWS & DOORS INC. 214 STARR ST, BROOKLYN NY, 11237 WWW.STARRWIN.COM	Date:	Scale:	Drawn by:
			Drawing No.:	SN:	Rev.: