



Section: A-A

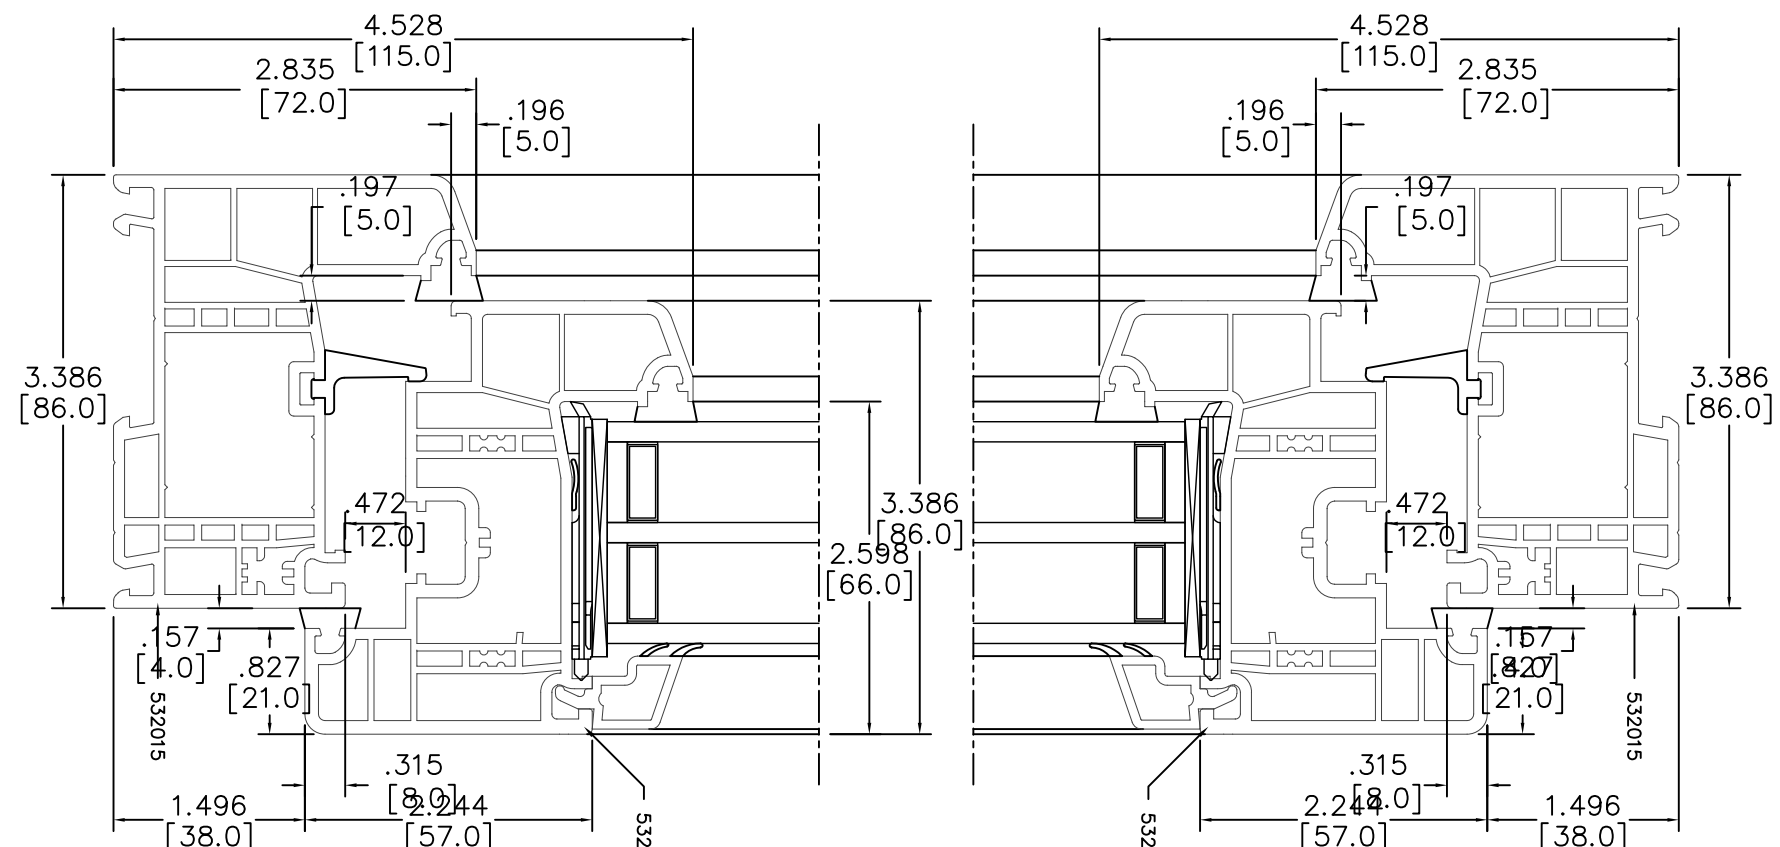

Section: B-B

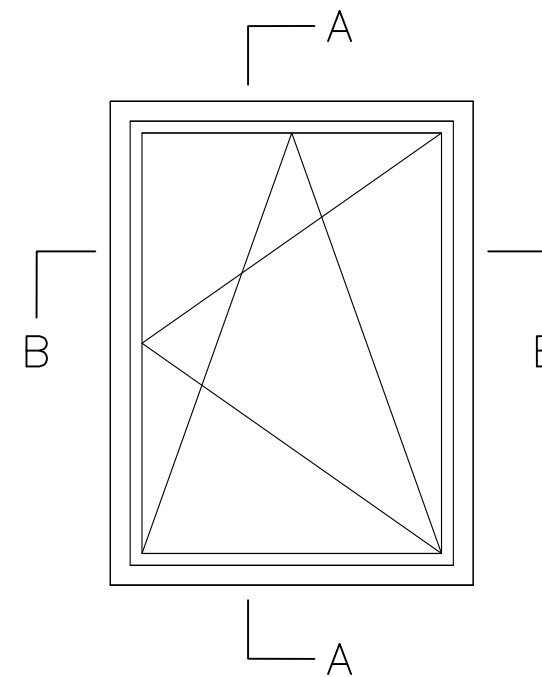

Rev	#Revision	Description & Date



STARR WINDOWS & DOORS INC.
214 STARR ST, BROOKLYN NY, 11237
WWW.STARRWIN.COM

System: 4700 Series (GENEO)
Title: OPERABLE WINDOW

Date: Scale: Drawn by:
Drawing No.: Rev.:

