



Section: A-A

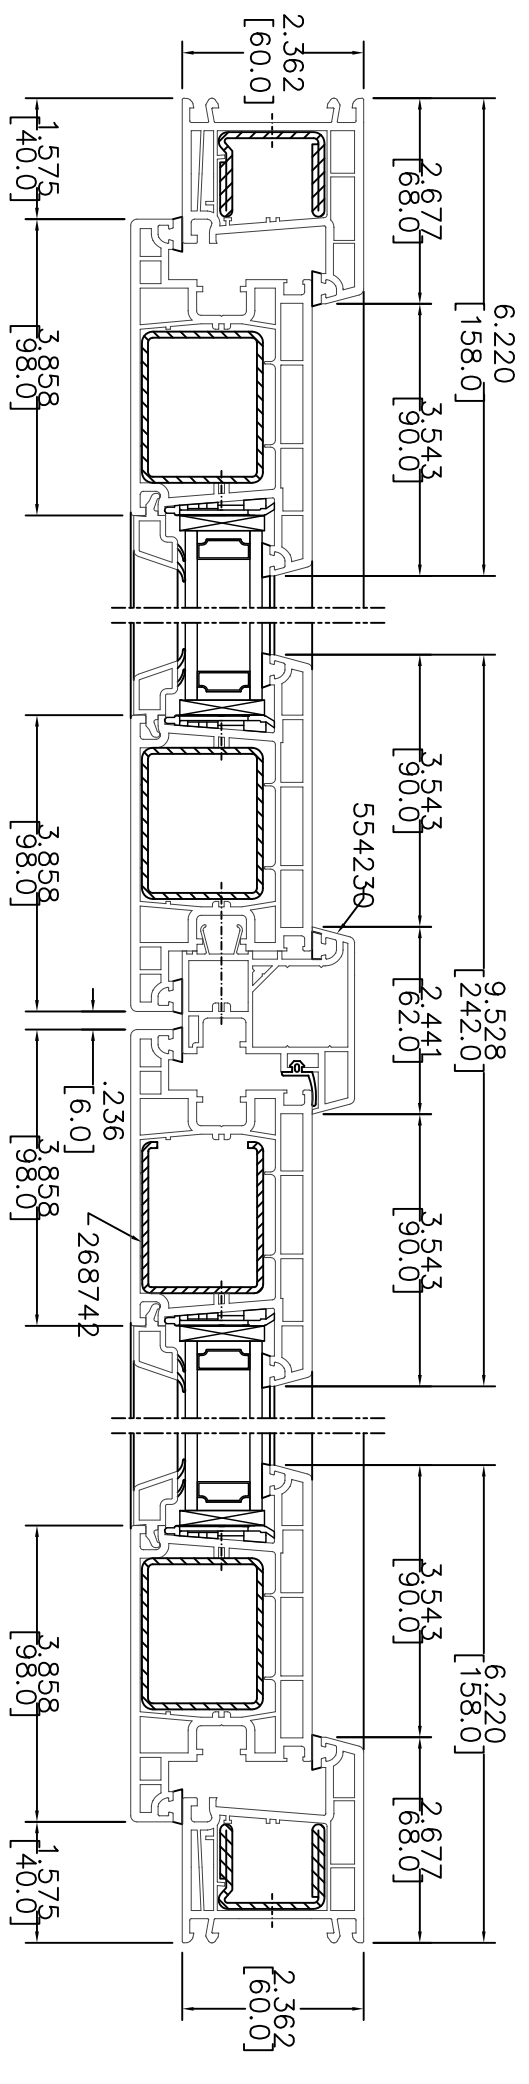

Section: B-B

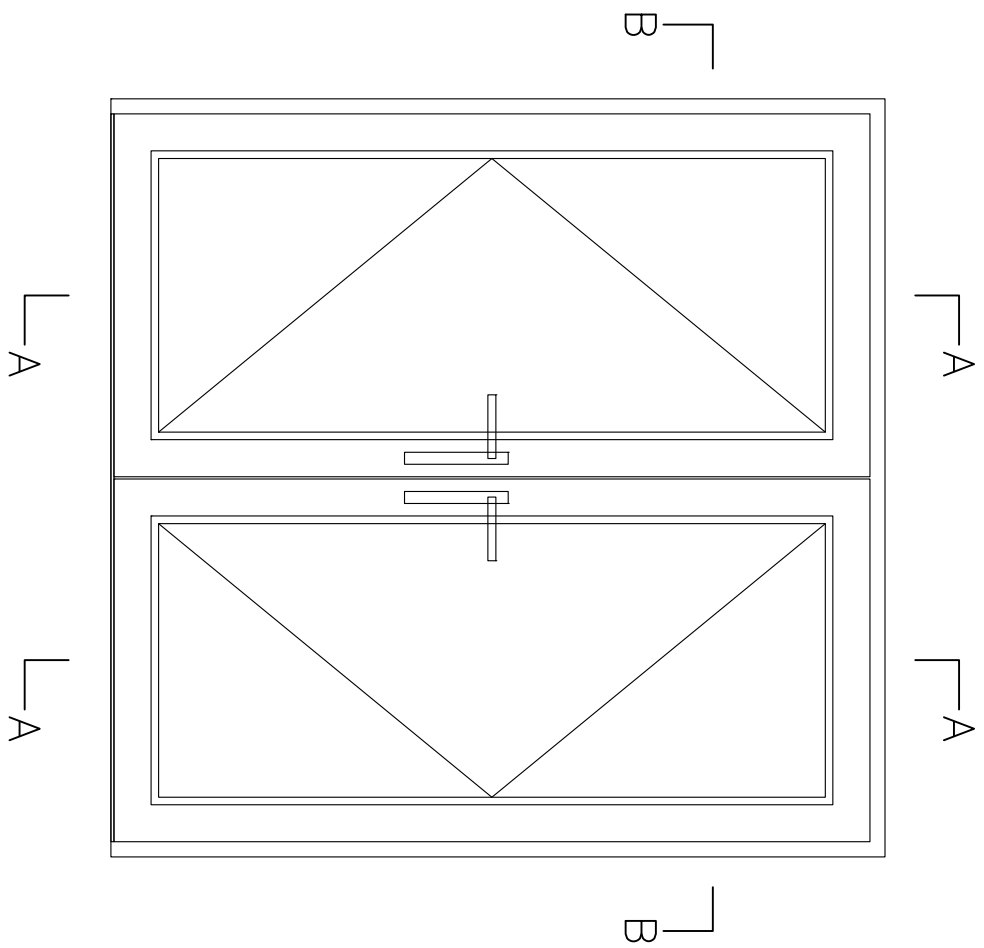

STARR WINDOWS & DOORS INC.
214 STARR ST. BROOKLYN NY, 11237
WWW.STARRWIN.COM

System: 4500 SERIES

Title: Double In-Swing Door use EU Frame,
Sash Z98 and Alu-Threshold

Date: Scale: Drawn by:
Drawing No.: SN: Rev.: