



Section: B-B

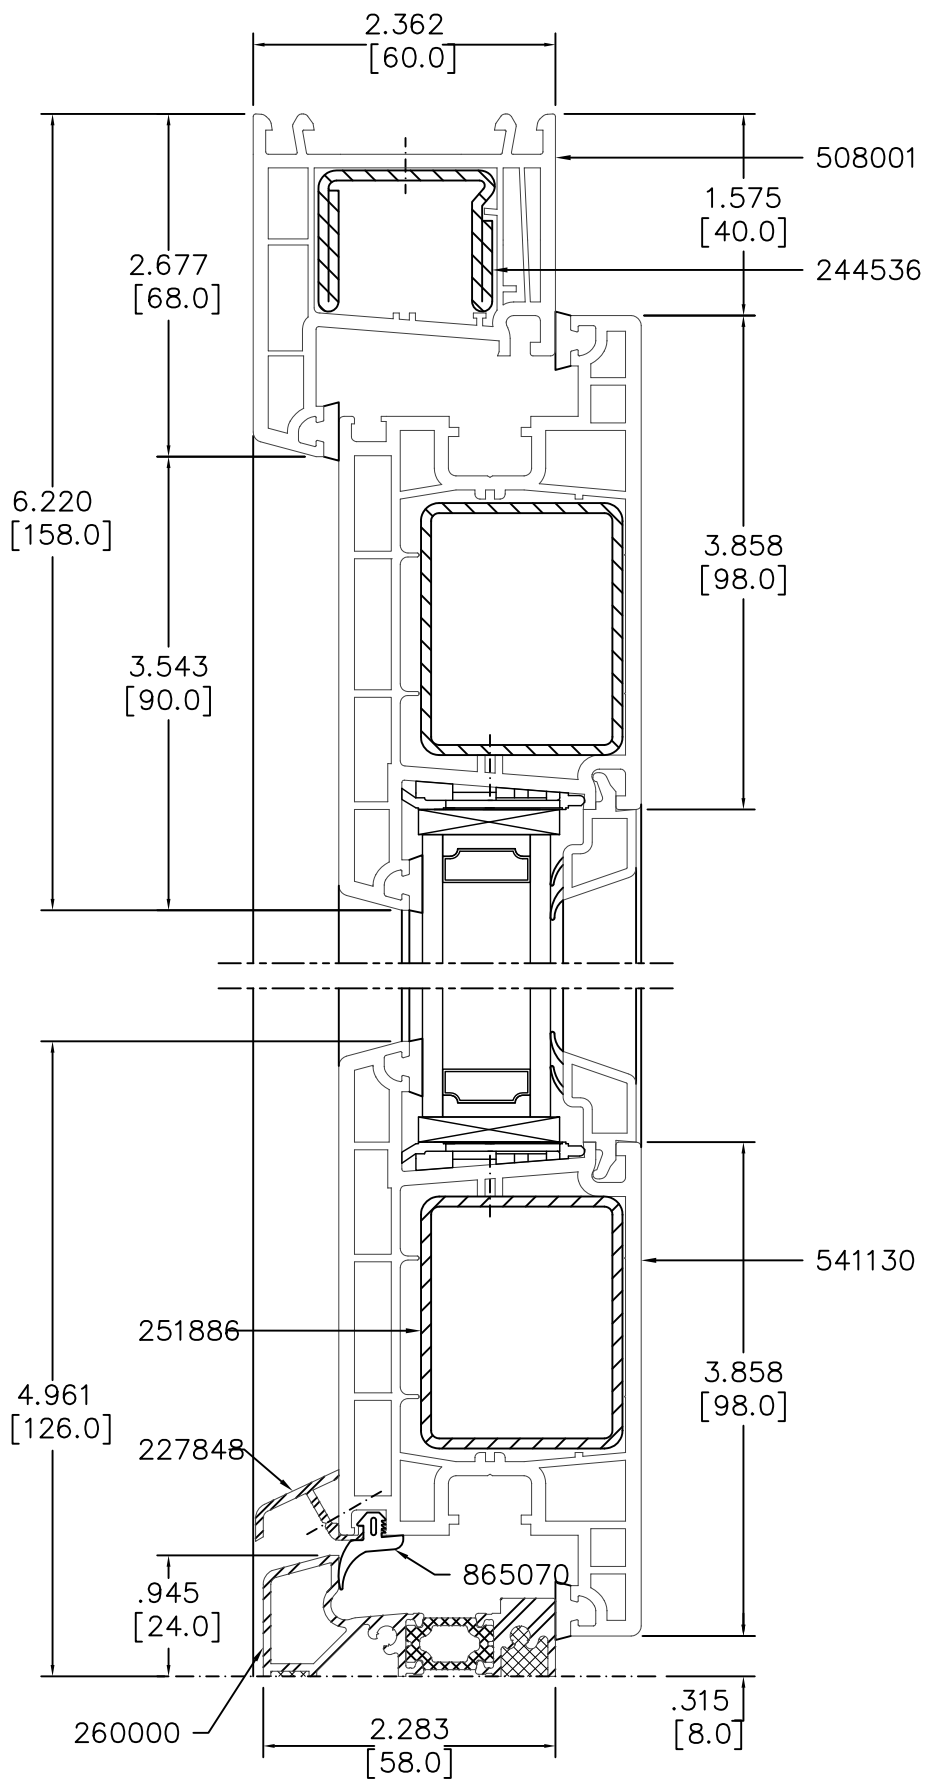

Section: A-A

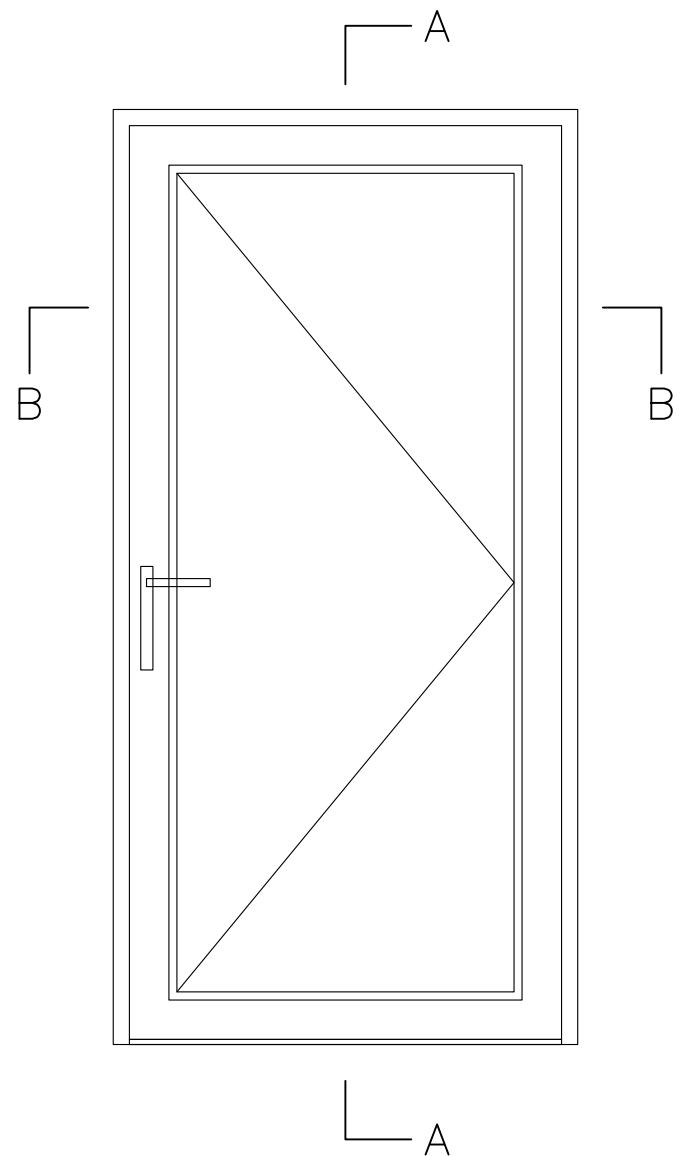

Rev #	Description



STARR WINDOWS & DOORS INC.
214 STARR ST, BROOKLYN NY, 11237
WWW.STARRWIN.COM

System: 4500 SERIES
Title: Single IN-Swing Door use EU Frame, Sash Z98 and Alu-Threshold

Date:	Scale:	Drawn by:
Drawing No.:	SN:	Rev.: